

LEGEND

TRAFFIC ROUTE

TEMPORARY DIVERSION


CONSTRUCTED ZONE

PERMANENT WORK  
(Ready for Traffic)

- Phase 1: (On going: October 2022 - July 2023)
- The main works to be carried out in Phase 1:
- 1. FR1 road and its temporary widened diversion carriageway construction (To be open to traffic in Phase 1);
  - 2. FR2 road construction (To be open to traffic in Phase 1);
  - 3. FR3 road construction (To be open to traffic in Phase 1);
  - 4. FR4 temporary widened diversion carriageway construction (To be open to traffic in Phase 1);
  - 5. The 2 piers construction of Bridge NO.1 (Ebene Cybercity Roundabout Flyover ) construction;
  - 6. Slip lane A construction;
  - 7. Slip lane D construction (To be open to traffic in Phase 1);
  - 8. Slip lane E construction (To be open to traffic in Phase 1);
  - 9. Bridge No.2 construction (Widening of existing Ebene Flyover);
  - 10. Slip lane C and FD1-2 construction;
  - 11. Slip lane F and G construction;
  - 12. Earthworks for Roundabout H1 and the road X1 (connect section at south side);
  - 13. Slip lane FD1-1 and its deceleration lane to exit off Motorway M3 (The deceleration lane including the bus stop to be open to traffic in Phase 1);
  - 14. The temporary diversion junction for South area of Motorway M3 (Hua Lien, Dukesbridge) construction;
  - 15. The temporary diversion junction for North area of Motorway M3 (Tribeca Mall, Trianon convention Centre) construction, and the construction of acceleration lane of FD2-2 (To be open to traffic in Phase 1);
  - 16. Road works construction at existing Roudabout of Motorway M3 (To be open to traffic in Phase 1).

Major measures of traffic diversion in Phase 1:

Except the middle piers construction works for Bridge No.2 (Widening of Ebene Flyover), all the activities to be carried out at outside of existing carriageways. Temporary traffic signs, plastic barriers, traffic cones, flashing beacons and safety nets shall be properly placed specific positions along the existing lane and the construction areas. For construction works of Bridge No.2, The North & South bound Carriageways has been slightly moved outward for piling work and temporary occupation of the first lane for operation post of Concrete lorry. The slip lane B (Separate diversion plan shall be submitted) is temporarily closed.

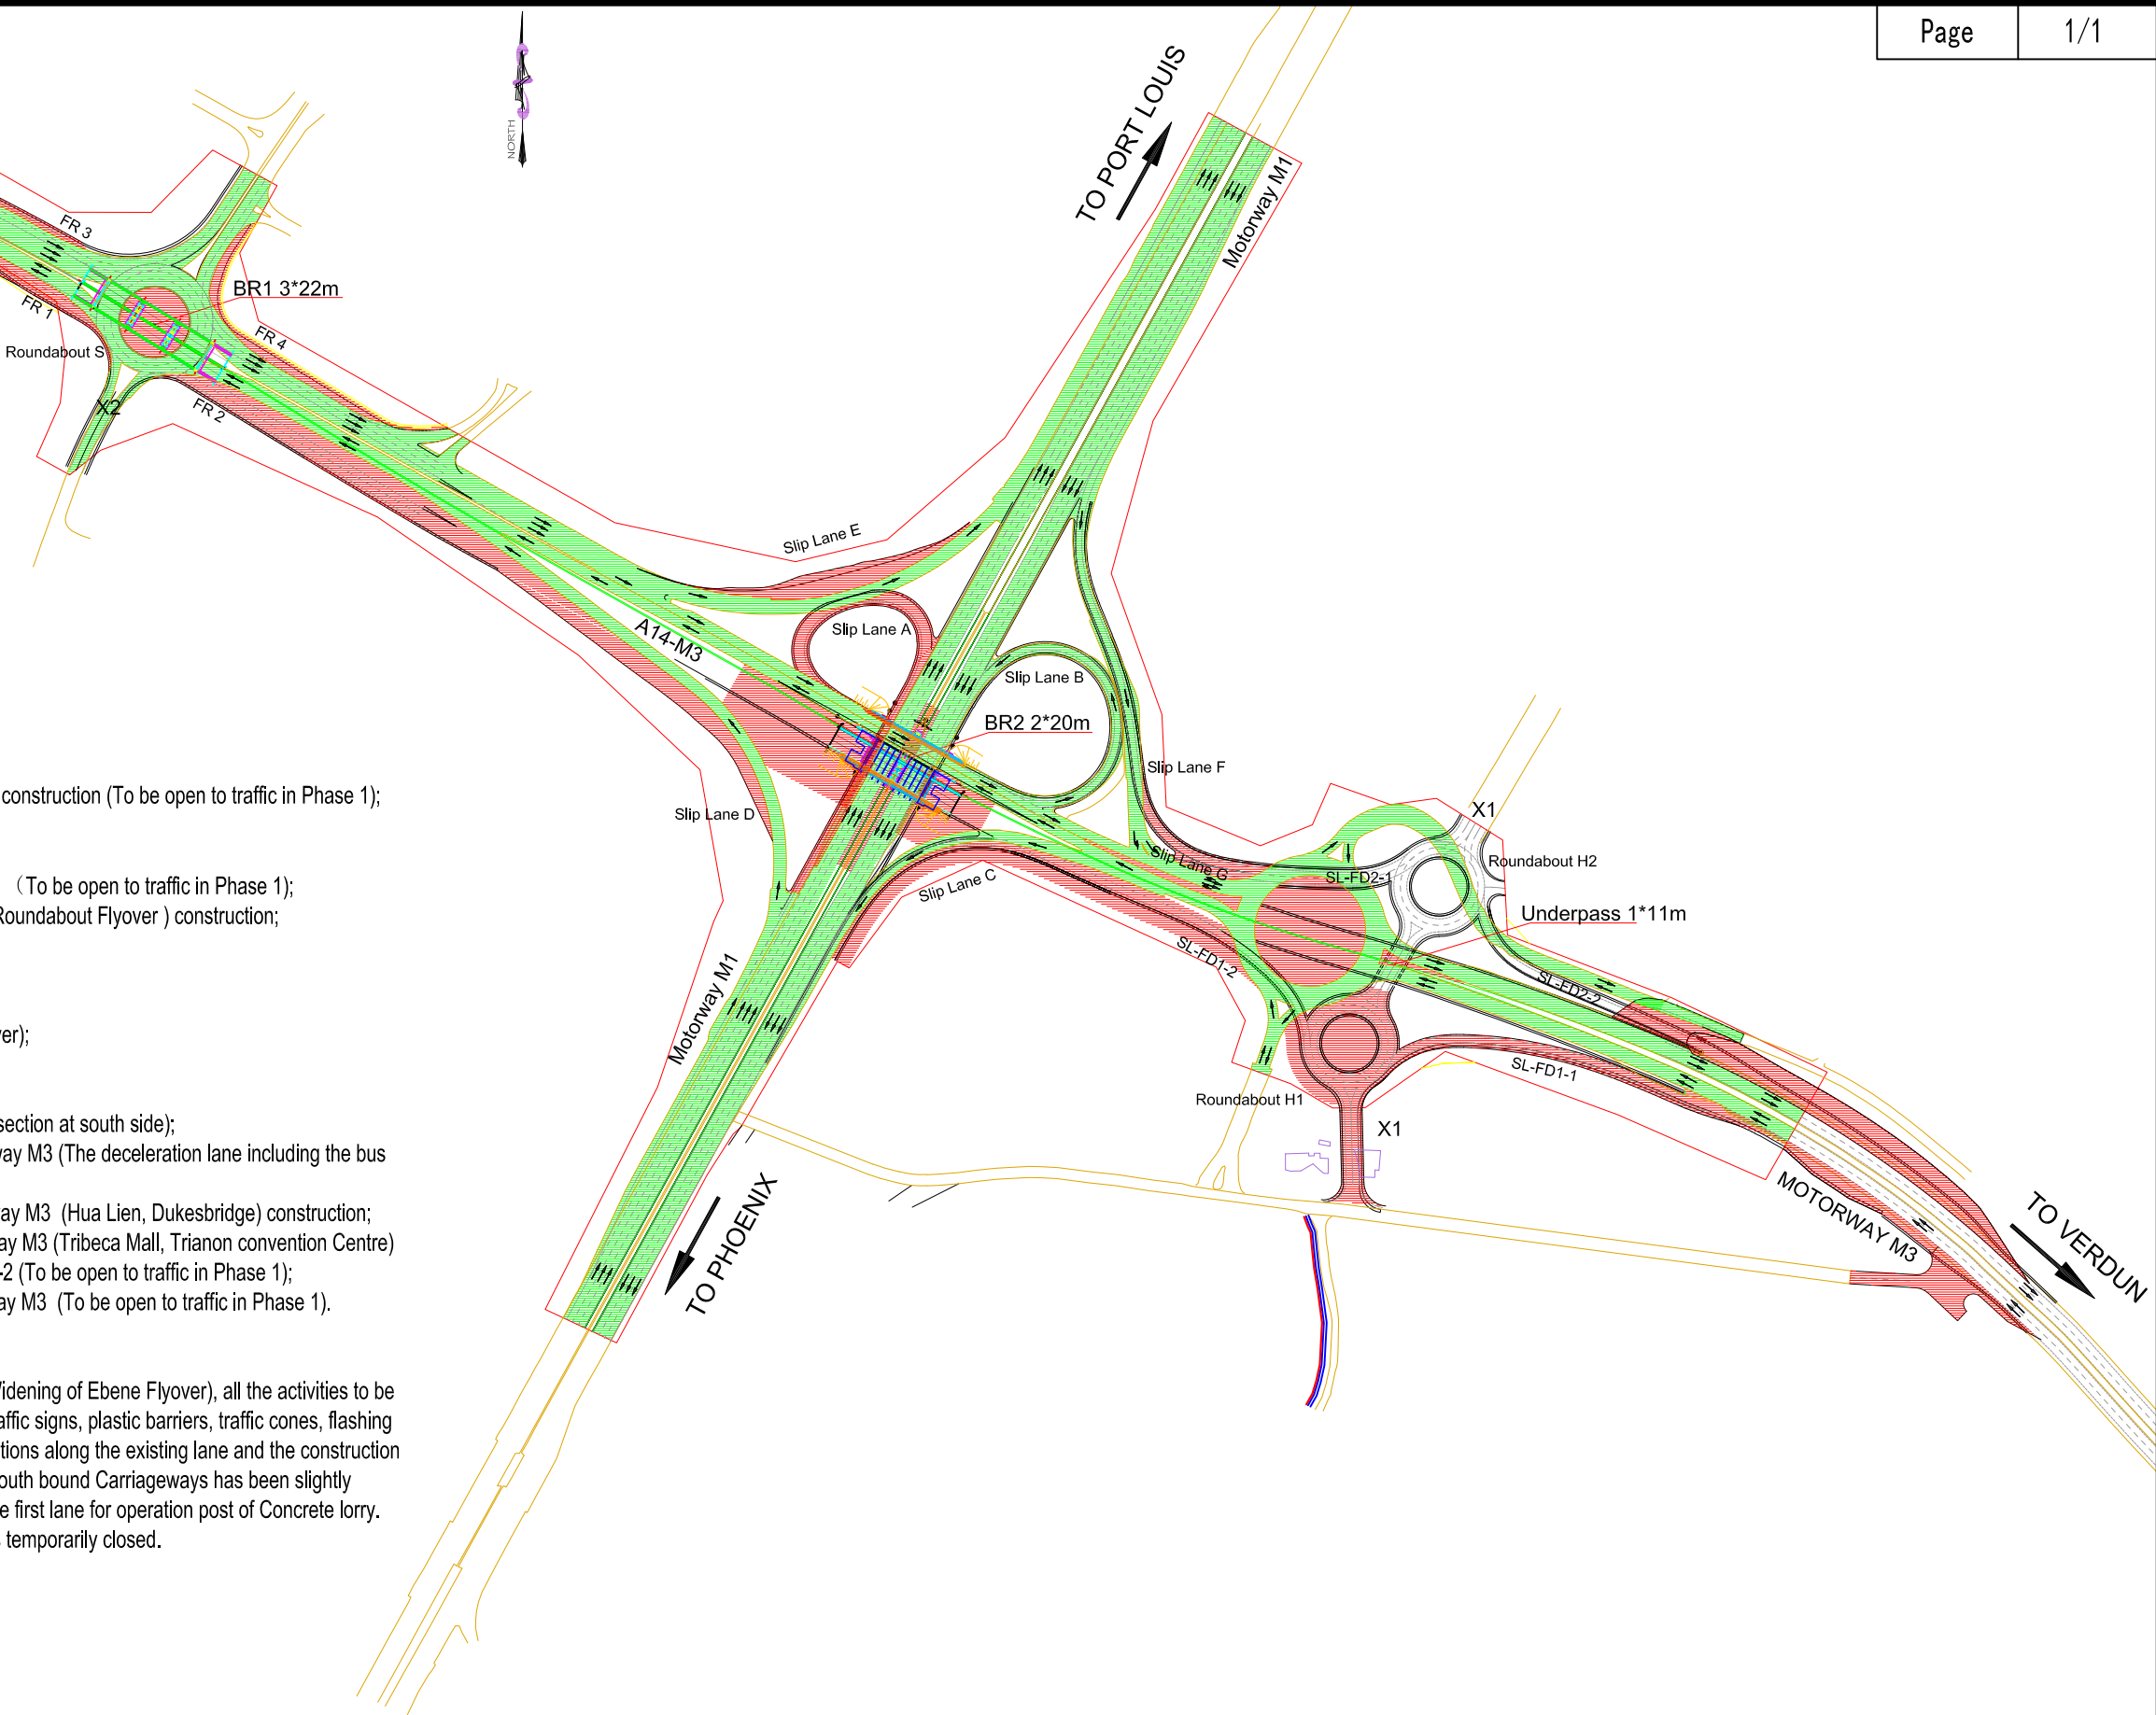


CONTRACTOR:



**SINOHYDRO**  
SINOHYDRO CORPORATION  
MAURITIUS LIMITED

CLIENT & ENGINEER:



**ROAD DEVELOPMENT AUTHORITY**

PROJECT:

INTERCHANGE CONSTRUCTION AND IMPROVEMENTS  
ALONG M3-A14 CORRIDOR AT EBENE

AMENDMENTS			PROCEDURE	AGENT	DATE
INDEX	DESCRIPTION	DATE	Drawn by:	Long Q. J.	
			Checked by:	T. Gukhool	
			Approved by:	Chen P.	

DRAWING TITLE:	
PHASE 1(OFF ROAD WORKS): TRAFFIC DIVERSION PLAN	
STAGE: CONSTRUCTION	
SCALE: AS SHOWN	DRG NO:
DATE:	RDA/SCL/EBN/TFD-001 Rev. 0

## **Press Communiqué**

### **Interchange Constructions and Improvements along M3-A14 Corridor at Ebene (Design-Build/Turnkey)**

The public is hereby informed that excavation and construction works would be undertaken by Sinohydro Corporation (Mauritius) Limited with regards to the Interchange of the **Constructions and Improvements to be carried out along M3 - A14 Corridor at Ebene, for a period of 7 months with effect from 22 August 2022.**

The works would be carried out **off-road** and would cause a minimum disturbance to the existing traffic.

The necessary traffic signs would be set up and Police would be present to inform and guide road users. Drivers are strongly advised to exercise caution when approaching the works area and to drive within the prevailing speed limit.

The Ministry regrets any inconvenience caused and relies on the usual cooperation of the public.

***Ministry of Land Transport and Light Rail***

***18 August 2022***

## **Press Communiqué**

### **Interchange Construction and Improvements along M3-A14 corridor at Ebene**

#### **Widening of the Ebene -Trianon bridge**

The public is hereby informed that major road works would be carried out along the Motorway M1 and the Rose Hill-Trianon Road, A14, in the region of Ebene, near Ebene-Trianon bridge.

Subsequently, the slip lane from the Ebene-Trianon Bridge leading to Motorway M1 (Southbound) would be closed for **a duration of 3 months, with effect from 08 December 2022.**

The traffic motoring from Ebene proceeding towards Curepipe and the South would thus be diverted onto the Trianon Roundabout to eventually join Motorway M1.

The necessary traffic signs would be set up and Police would be present to inform and guide road users accordingly. Drivers are strongly advised to exercise caution when approaching the works area and to drive within the prevailing speed limit.

The Ministry regrets for any inconvenience caused and relies on the cooperation of the public.

**Ministry of Land Transport and Light Rail**

**07 December 2022**